

MARION COUNTY SURVEYOR'S OFFICE



SECTION CORNER RECORD

DEBRA S. JENKINS
MARION COUNTY SURVEYOR

SEC. 11 TWN. 14_N RNG. 2_E

BRYAN F. CATLIN, PLS
TECHNICAL SUPERVISOR

Date: 5-7-10
Party Chief: Greene, Wilcoxen
Crew: Taylor
Type of Marker: Harrison
Method of Establishment: County: 7-23-1998
IN S.P.C. E Zone, NAD 83 (1986)
Name: 14021101
N: 491 797.463 0(m)
E: 46 660.424 0(m)

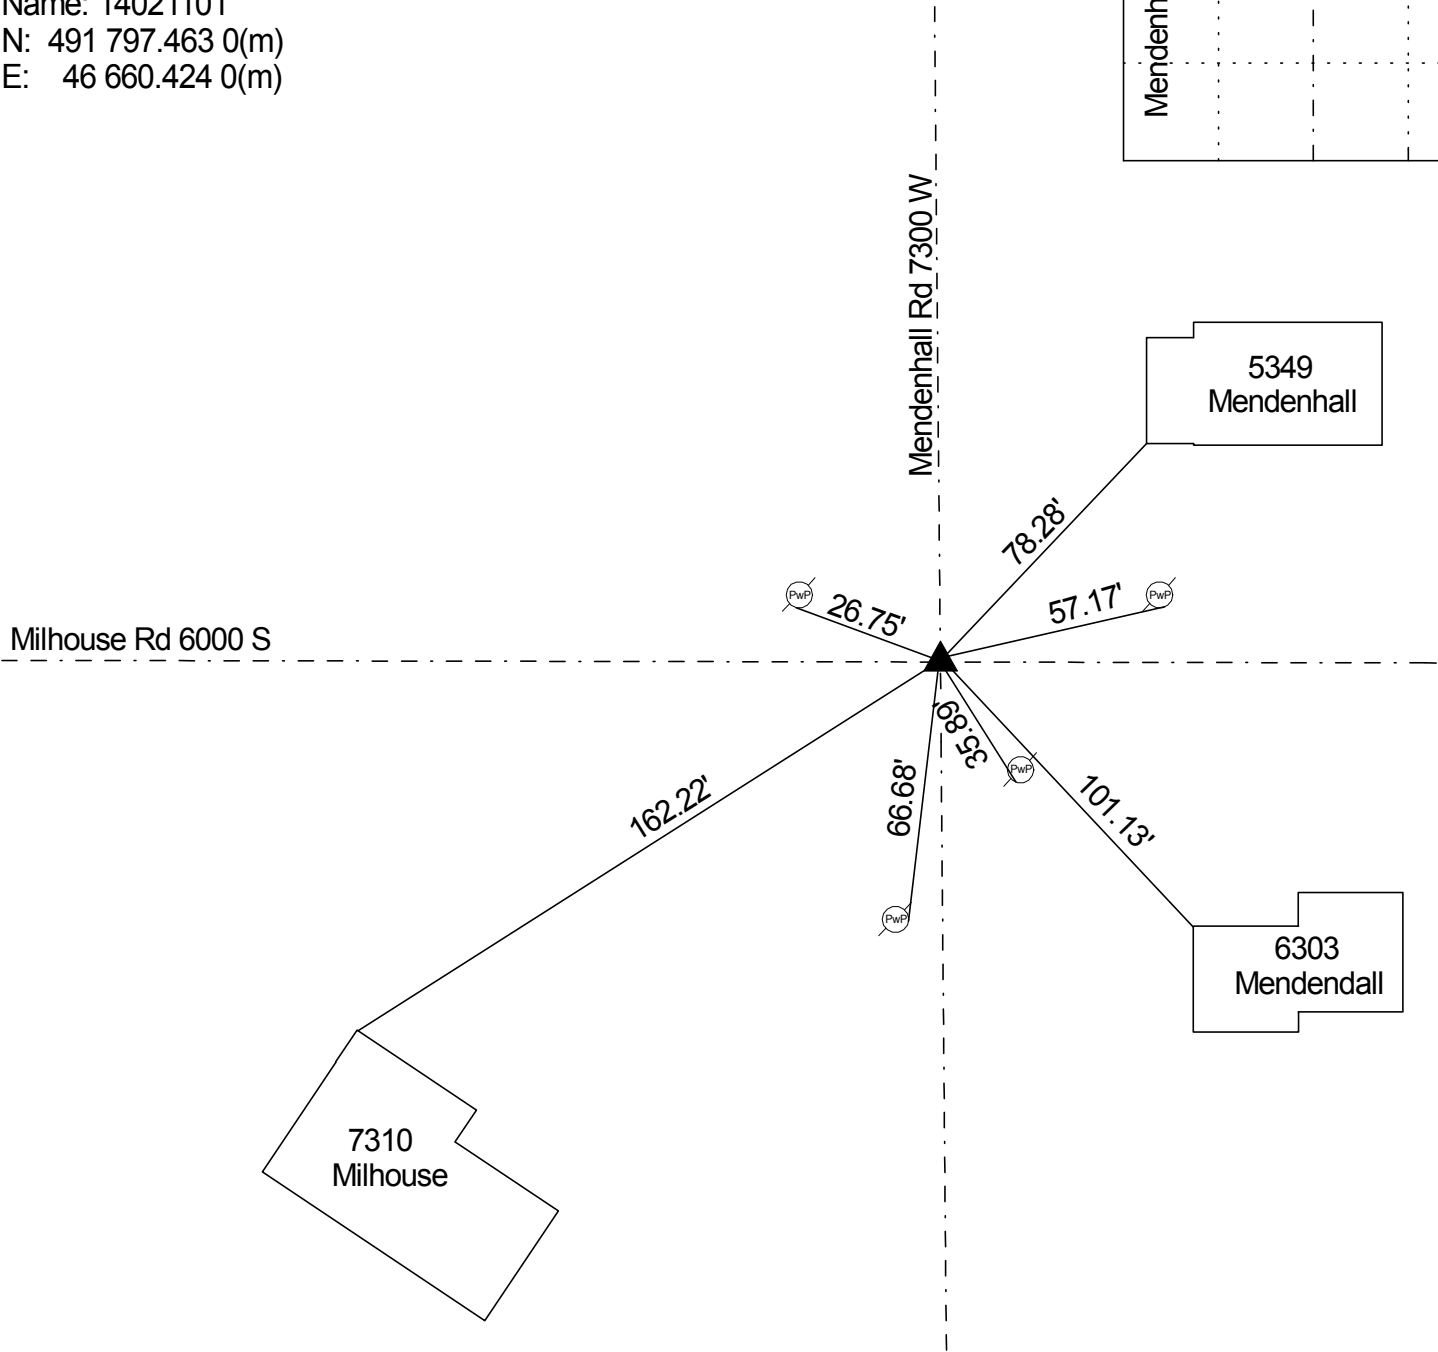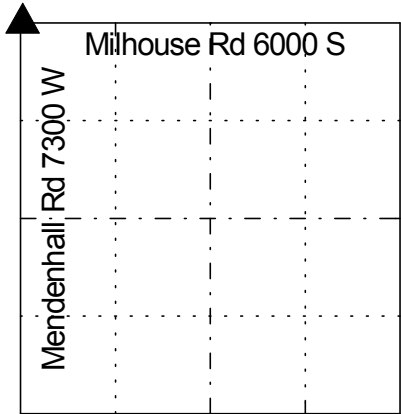

Corner originally set as a post in 1820 by Wm. B. Laughlin with the following witnesses: 18" Beech bearing N 58 W 15 links and a 14" Beech bearing S 54 E 44 links (Marion County Atlas p. 3). A survey by John Coyner on 9/26/1848 indicates a stone per Decatur Legal Book p. 36. MCSO in 1940's and called a stone 8.5" down. Longest on 5/19/53 called a stone 10" down. Scherschel on 5/15/63 called a stone 10" down. Hylden on 10/8/74 called a nail in washer. Wilcoxen on 7/8/85 called a road nail. Corner excavated by Greene on 7/14/89 and a RR spike was found 4" down. A stone was found 12" down. Harrison set. Wilcoxen on 6/5/95 retied. Wilcoxen on 7/23/1998 retied. Wilcoxen on 5/19/2002 retied. Greene on 11/1/07 retied. Corner excavated by Wilcoxen on 5/7/10 and a 3" riser was put on existing monument.

REF	DISTANCE	DESCRIPTION
1.	78.28'	SW corner of porch for ADDRESS 5349
2.	57.17'	Mag nail w/brass washer S pwP#17-712 6" up
3.	101.13'	NW corner of aluminum for ADDRESS 6303
4.	35.89'	Mag nail w/brass washer SW PwP no# above RR spike bm 12" up
5.	66.68'	Mag nail w/ washer E PwP# 478-711Z 6" up
6.	162.22'	Northerly corner of garage for ADDRESS 7310
7.	26.75'	Mag nail w/brass washer SW pwP #37-711Z 6" up